



2-3




2 1/2 - 3 1/2



2



2,012+

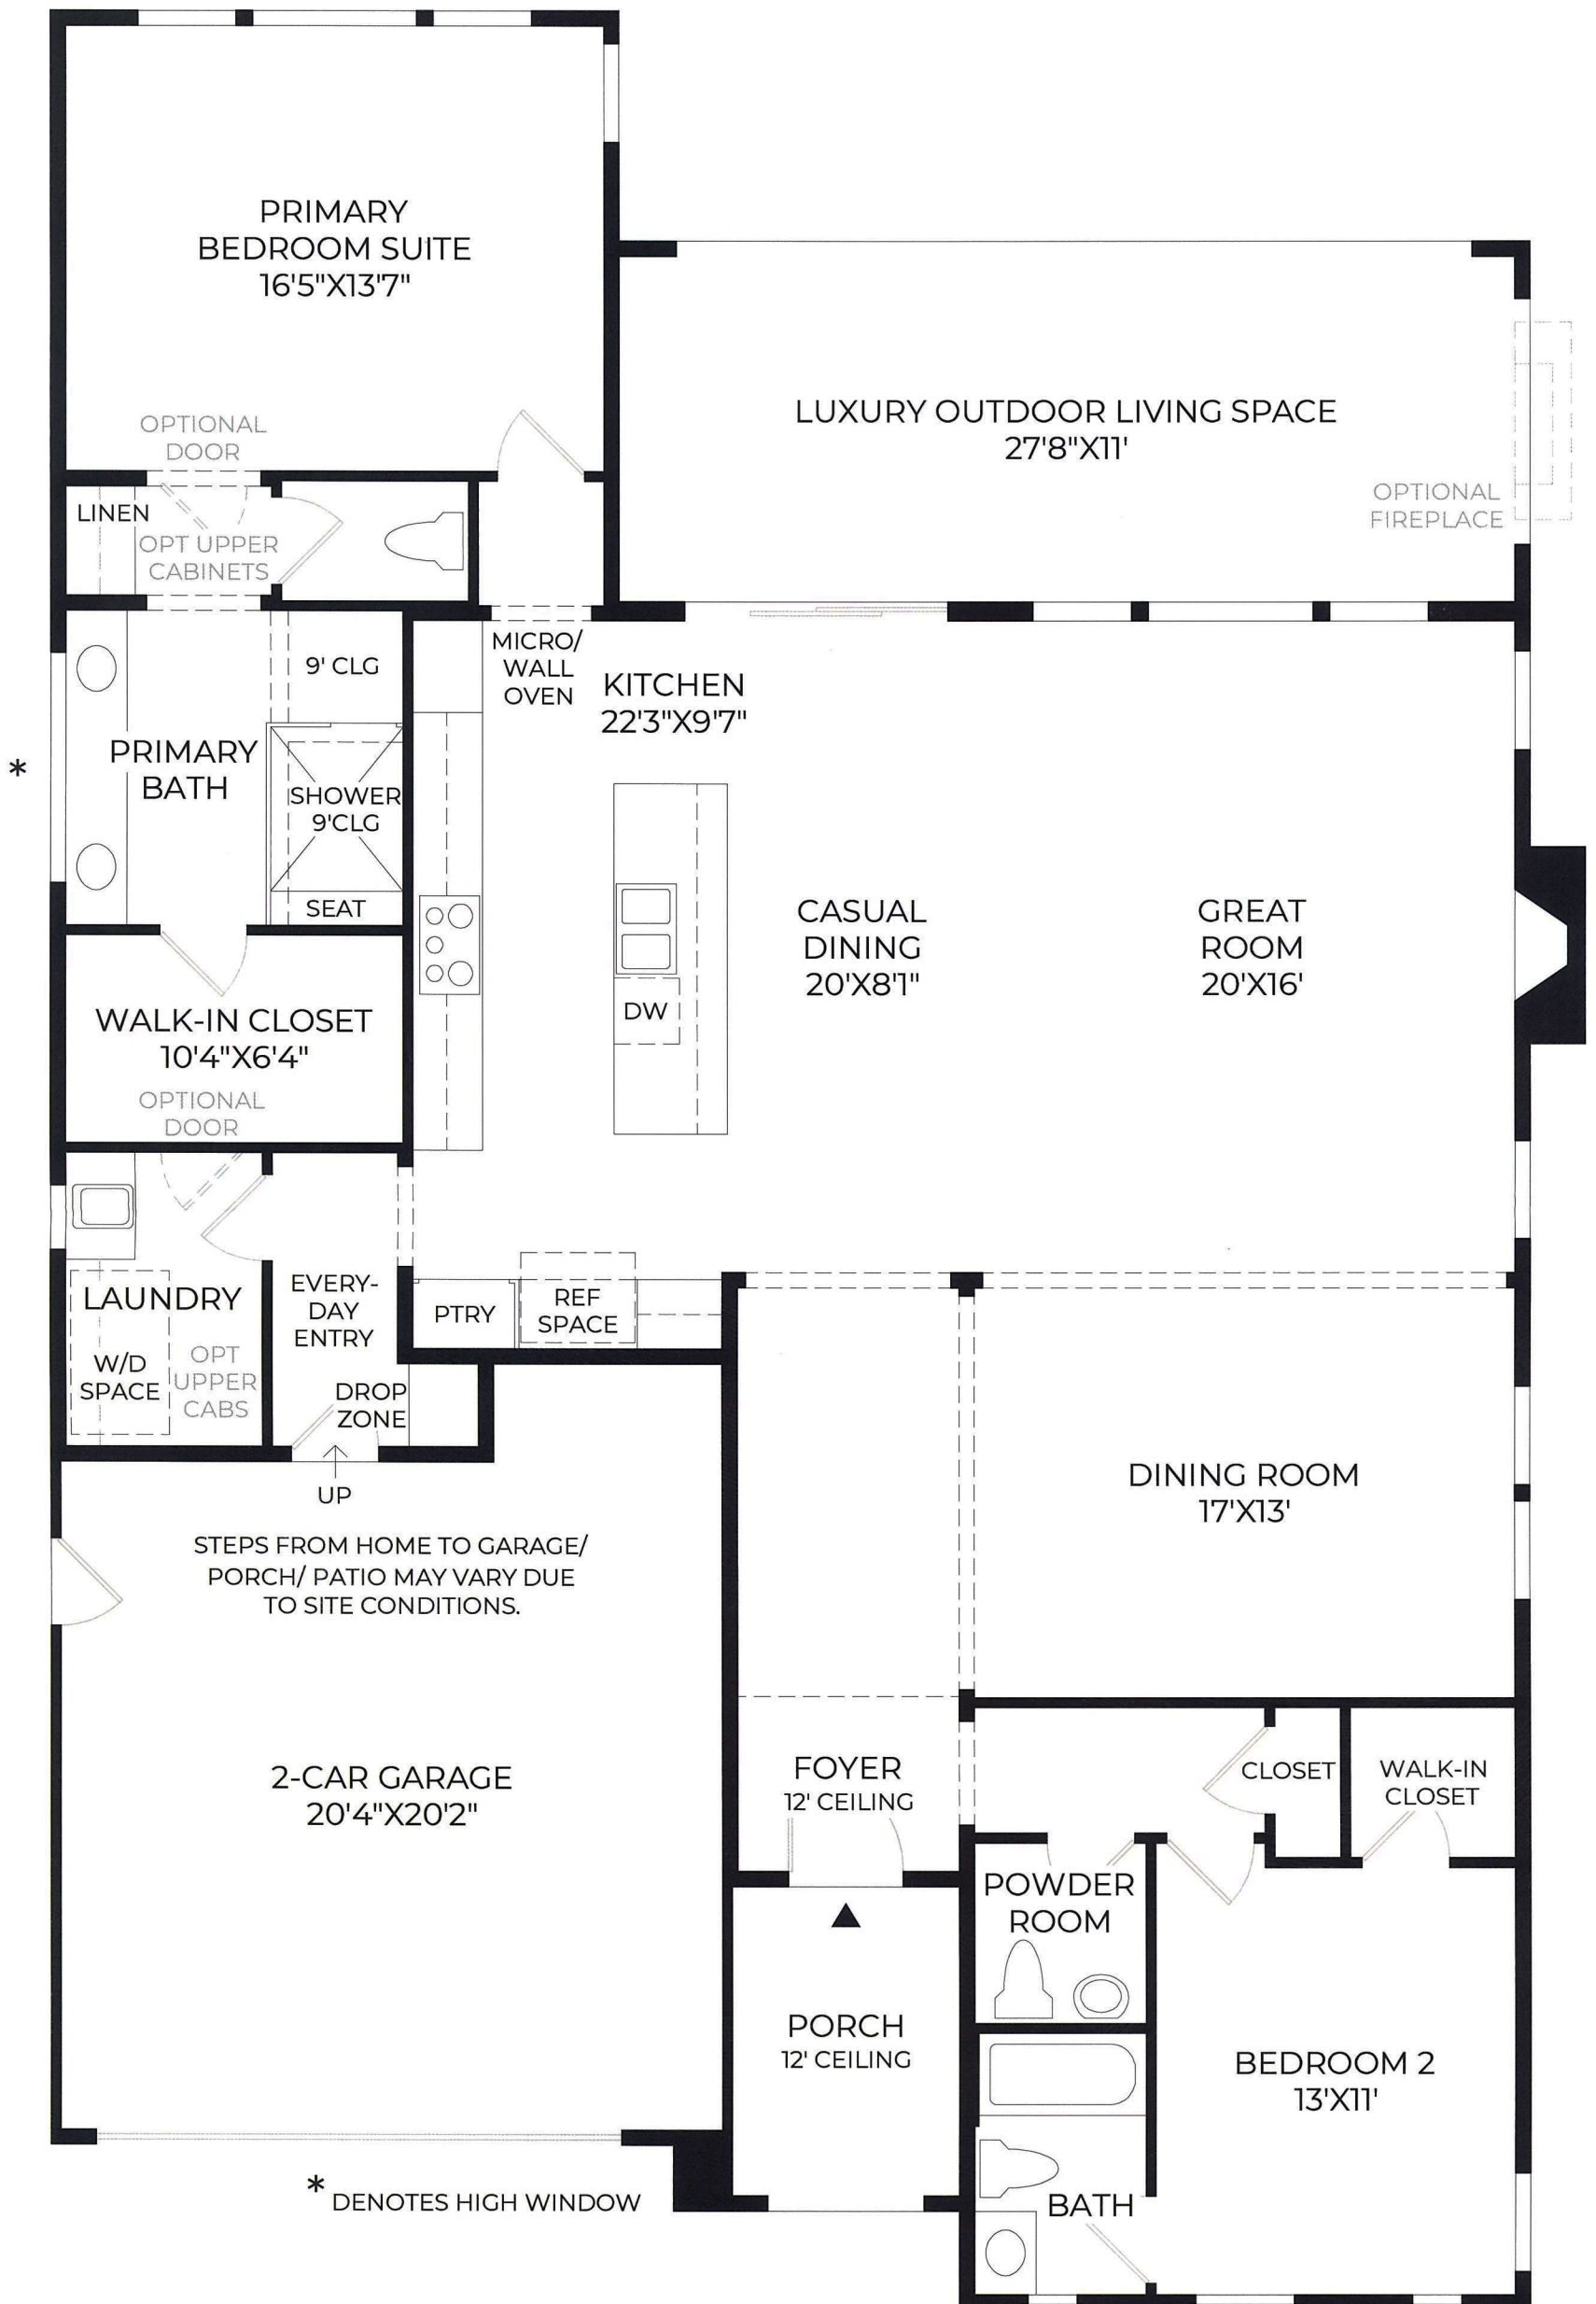

FLOOR PLAN
10' CEILING HEIGHT